


PROFIL EN LONG - PONT DE BRIANCON

AXE : ENTONNEMENT AVAL RG

Echelle en X: 1/100

Echelle en Y: 1/100

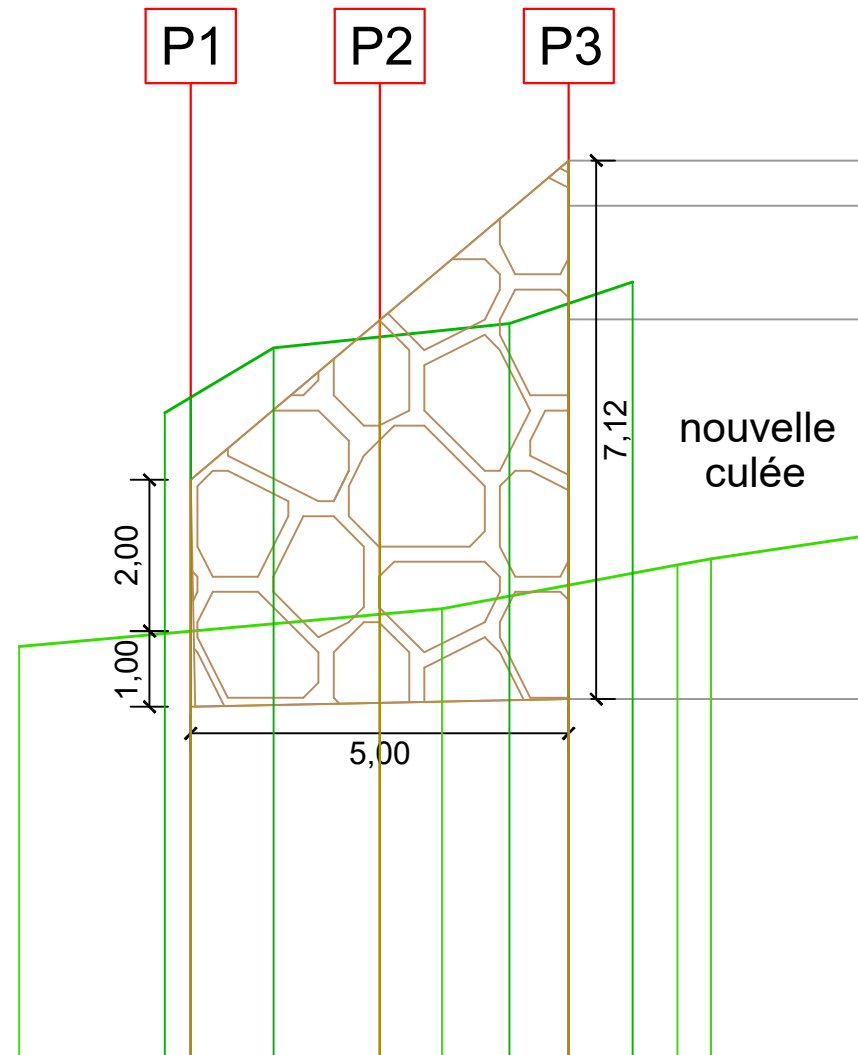

PC: 1250.00 m

Alt. crete berge		1258.52	1258.73	1259.38	1259.53	1259.70	1259.97	1260.25		
Dist. part. crete berge		0.34	1.10	1.40	1.72	0.78	0.85			
Pente crete berge			59.7 %		10.3 %		33.7 %			
Alt. pied berge	1255.43	1255.64		1255.86	1255.93		1256.25	1256.51	1256.59	1256.92
Dist. part. pied berge		2.27		2.50	0.82		1.68	1.44	0.44	2.22
Pente pied berge			8.9 %				18.6 %	18.1 %		14.8 %
Alt. haut enrochement		1257.64		1259.75		1261.86				
Alt. pied enrochement		1254.64		1254.69		1254.74				
Dist. parti. enrochement			2.50		2.50					

PROFIL 1


PONT DE BRIANÇON - PROFIL EN TRAVERS

AXE : ENTONNEMENT AMONT

RD

RG

Echelle X: 1/100
Echelle Y: 1/100

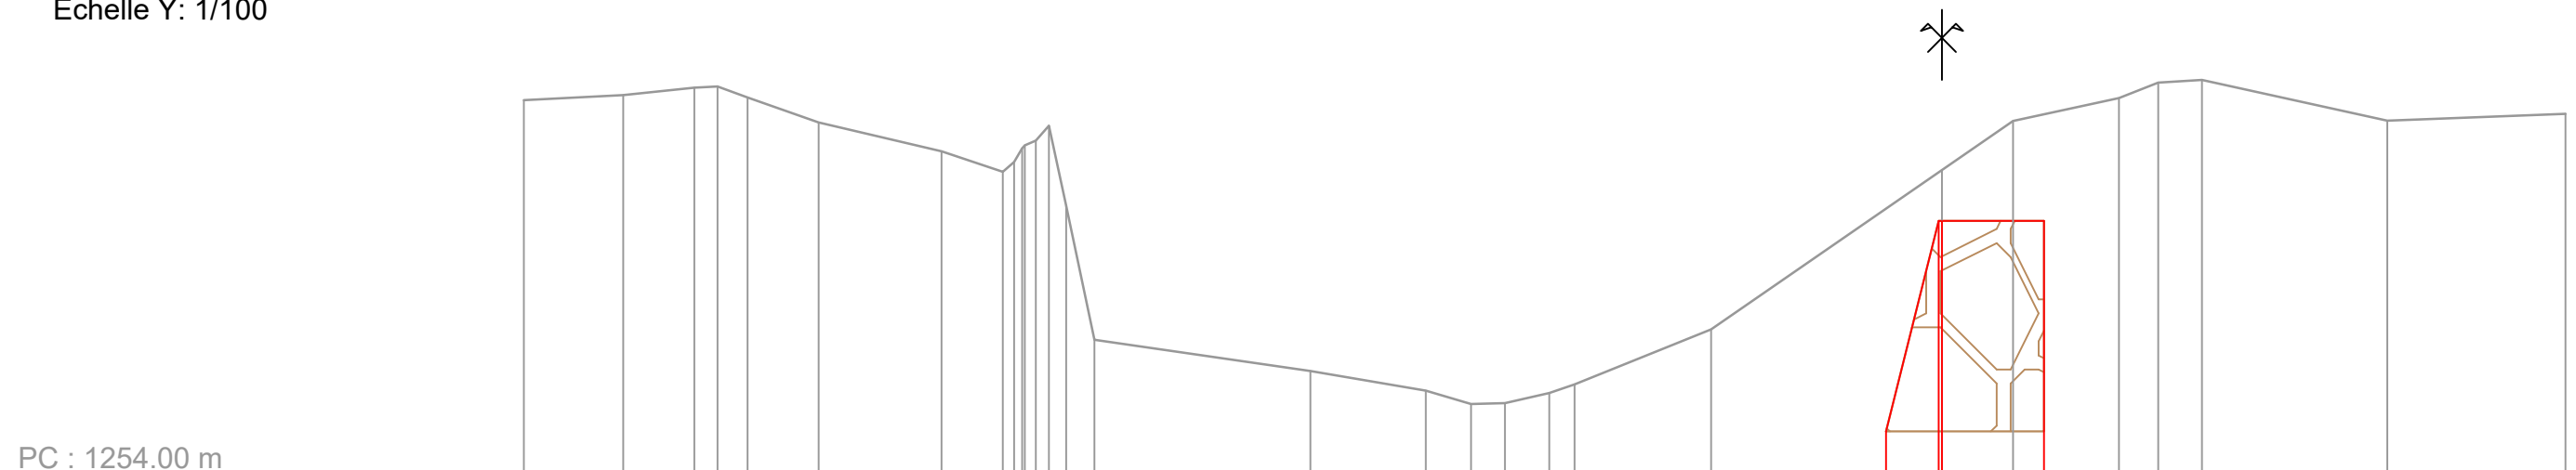

PC : 1254.00 m

Altitudes TN	1259.35	1259.42	1259.53	1259.54	1259.39	1259.03	1258.62	1258.33	1258.46	1258.96	1258.77	1258.98	1257.84	1255.93	1255.49	1255.21	1255.02	1255.03	1255.18	1255.30	1256.08	1258.35	1259.05	1259.38	1259.60	1259.63	1259.05	1259.15
Dist. partielles TN	1.41	1.01	0.33	0.43	1.01	1.75	0.87	0.19	0.18	0.18	0.18	0.25	0.40	3.07	1.64	0.64	0.48	0.63	0.36	1.95	3.28	1.01	1.51	0.56	0.62	2.64	2.54	
Dist. cumulées TN	0.00	1.41	2.42	2.76	3.18	4.19	5.94	6.81	7.97	8.15	8.33	8.58	8.12	11.19	12.84	13.48	13.96	14.59	14.95	16.90	20.18	21.19	22.70	23.26	23.88	26.52	29.05	
Pentes TN	4.9 %	10.7 %	4.5 %	-36.3 %	-35.3 %	-23.4 %	-33.3 %	85.5 %	100.0 %	100.0 %	100.0 %	-160.8 %	-476.4 %	-14.4 %	-17.0 %	-29.7 %	2.0 %	23.0 %	33.9 %	40.3 %	69.1 %	21.6 %	39.1 %	6.0 %	-22.0 %	3.8 %		
Altitudes Projet																					1254.63	1257.63	1257.63					
Dist. patielles Projet																						0.75	1.45					
Pentes Projet																						400.0 %	0.0 %					

PROFIL 2


PONT DE BRIANÇON - PROFIL EN TRAVERS

AXE : ENTONNEMENT AMONT

RD

RG

Echelle X: 1/100
Echelle Y: 1/100

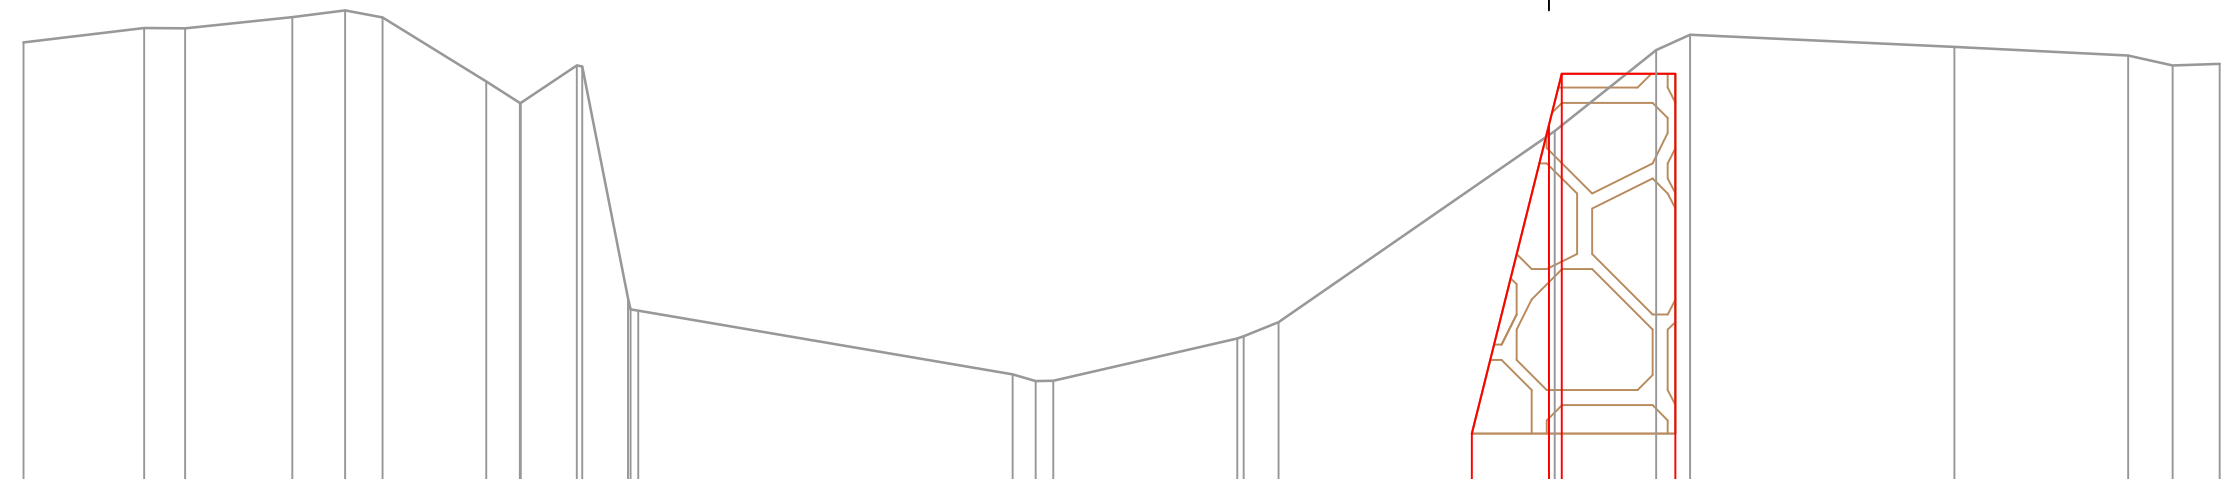

PC : 1254.00 m

Altitudes TN	1259.86	1260.05	1260.04	1260.19	1260.28	1260.18	1259.34	1259.05	1259.06	1258.54	1256.47	1255.37	1255.38	1255.84	1255.87	1256.15	1258.63	1258.68	1259.75	1259.96	1259.80	1259.68	1259.55	1259.57
Dist. partielles TN	1.59	0.54	1.42	0.70	0.49	1.37	0.44	0.74	0.61	0.10	4.95	0.31	0.23	2.44	0.46	3.58	1.34	0.45	3.50	2.30	0.59	0.62		
Dist. cumulées TN	0.00	1.59	2.14	3.55	4.25	4.75	6.12	6.56	7.30	8.00	13.08	13.39	13.62	16.06	16.14	16.60	20.18	20.28	21.60	22.05	25.54	27.84	28.43	29.05
Pentes TN	12.0 %	-0.7 %	10.3 %	13.0 %	-19.2 %	-61.6 %	-63.9 %	66.6 %	-50.4 %	-14.4 %	-17.0 %	-29.7 %	2.0 %	23.0 %	40.3 %	69.1 %	80.0 %	45.7 %	-4.7 %	-5.0 %	-22.0 %	3.8 %		
Altitudes Projet																	1254.68	1258.76	1259.44					
Dist. patielles Projet																		1.02	0.17	1.50				
Pentes Projet																		400.0 %	0.0 %					

PROFIL 3


PONT DE BRIANÇON - PROFIL EN TRAVERS

AXE : ENTONNEMENT AMONT

RD

RG

Echelle X: 1/100
Echelle Y: 1/100

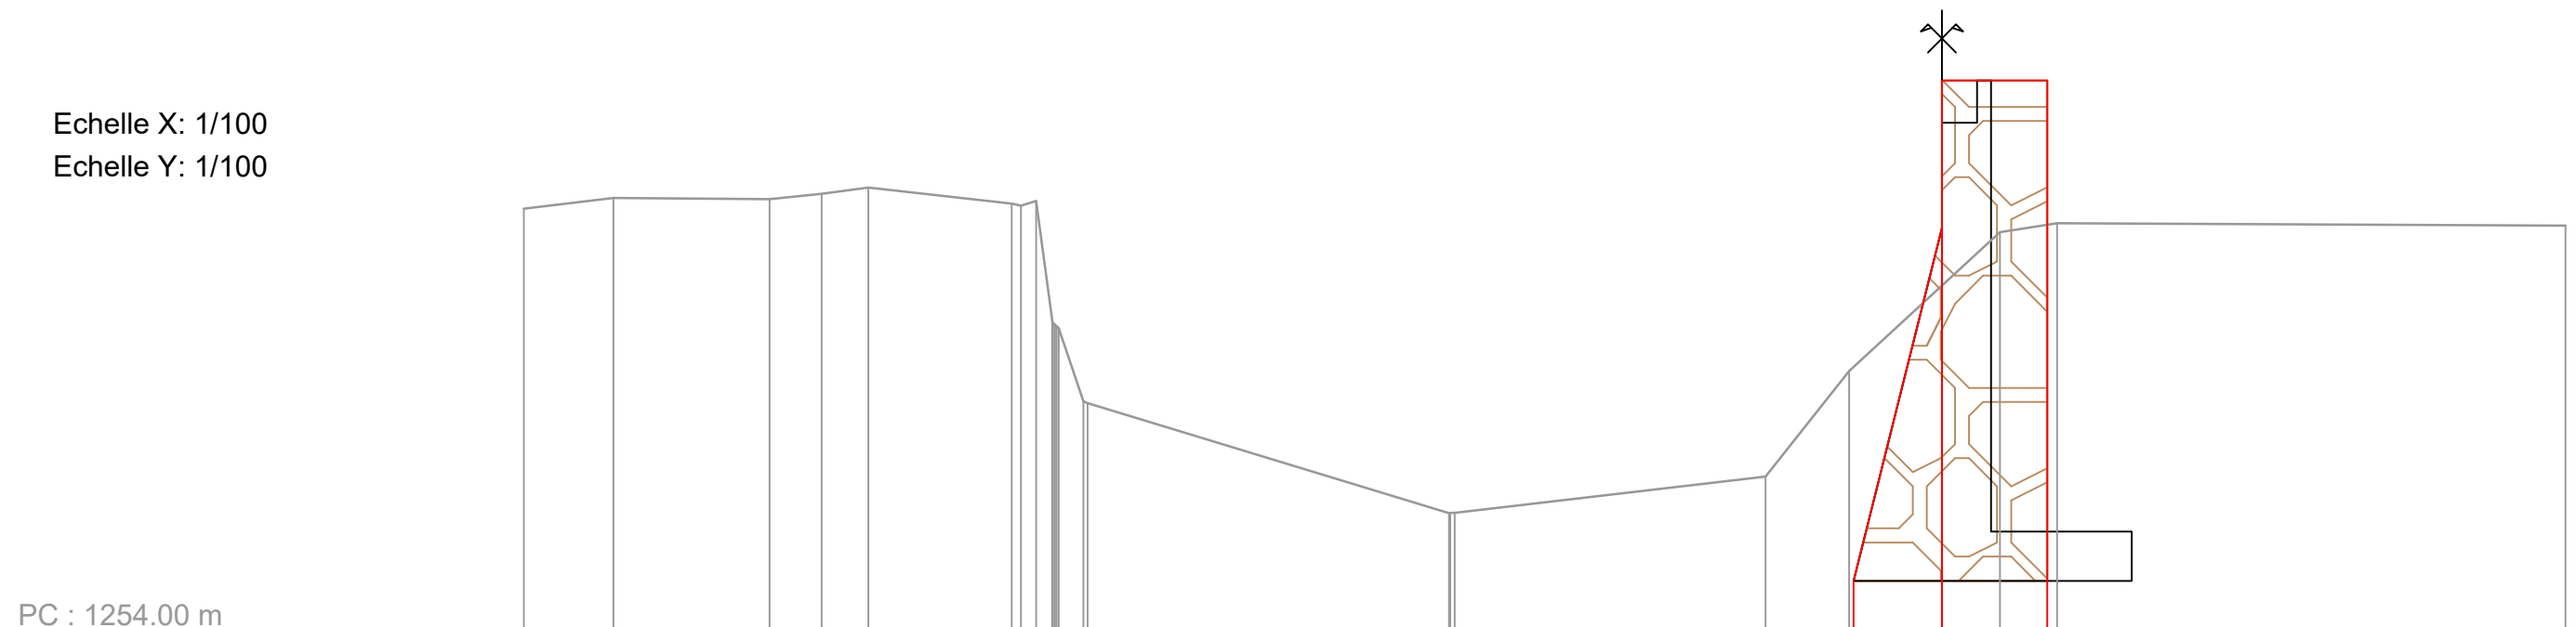

PC : 1254.00 m

Altitudes TN	1260.04	1260.19	1260.17	1260.25	1260.34	1260.11	1260.08	1260.05	1260.02	1258.88	1258.85	1257.73	1257.70	1256.22	1257.73	1258.94	1259.70	1259.83	1259.80	
Dist. partielles TN	1.27	2.22	0.74	0.67	2.04	0.33	0.23	0.35	5.14	4.42	1.19	1.32	0.83	0.81	7.23					
Dist. cumulées TN	0.00	1.27	3.50	4.23	4.90	6.94	7.29	7.53	7.56	7.59	7.89	8.02	13.16	13.28	17.67	18.86	20.18	21.01	21.82	29.05
Pentes TN	12.0 %	-0.7 %	10.3 %	13.0 %	-11.2 %	-10.7 %	-30.6 %	-742.4 %	-294.2 %	-30.5 %	11.7 %	126.1 %	92.2 %	15.2 %	-0.4 %					
Altitudes Projet															1254.74	1259.76	1261.86	1261.86		
Dist. patielles Projet																1.26	1.50			
Pentes Projet																400.0 %	0.0 %			